




Proposed Ground Level Plan 1:50 @A3

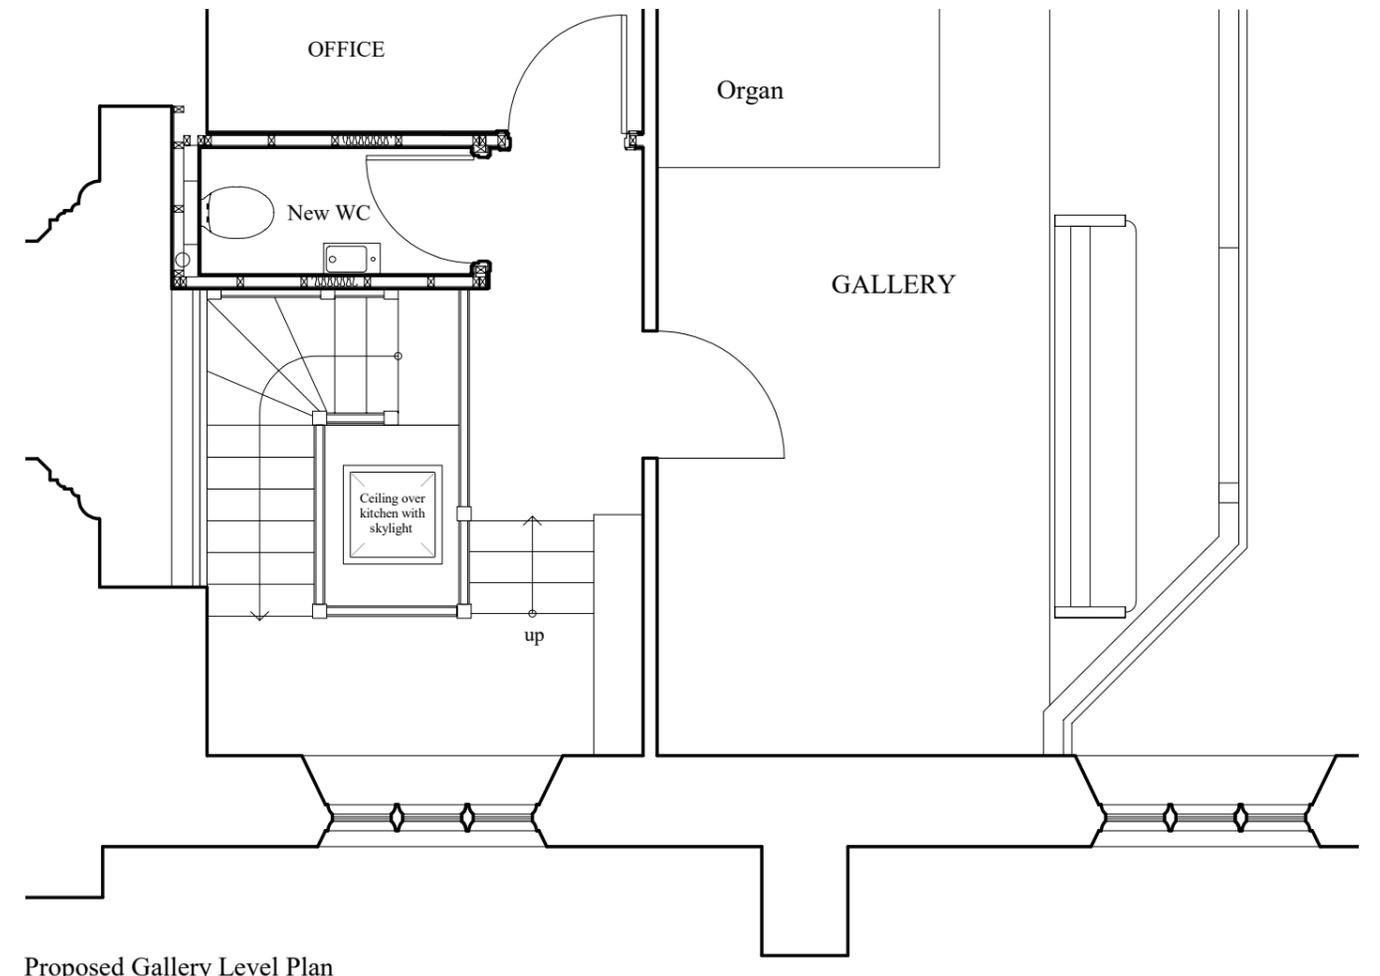

Proposed Gallery Level Plan

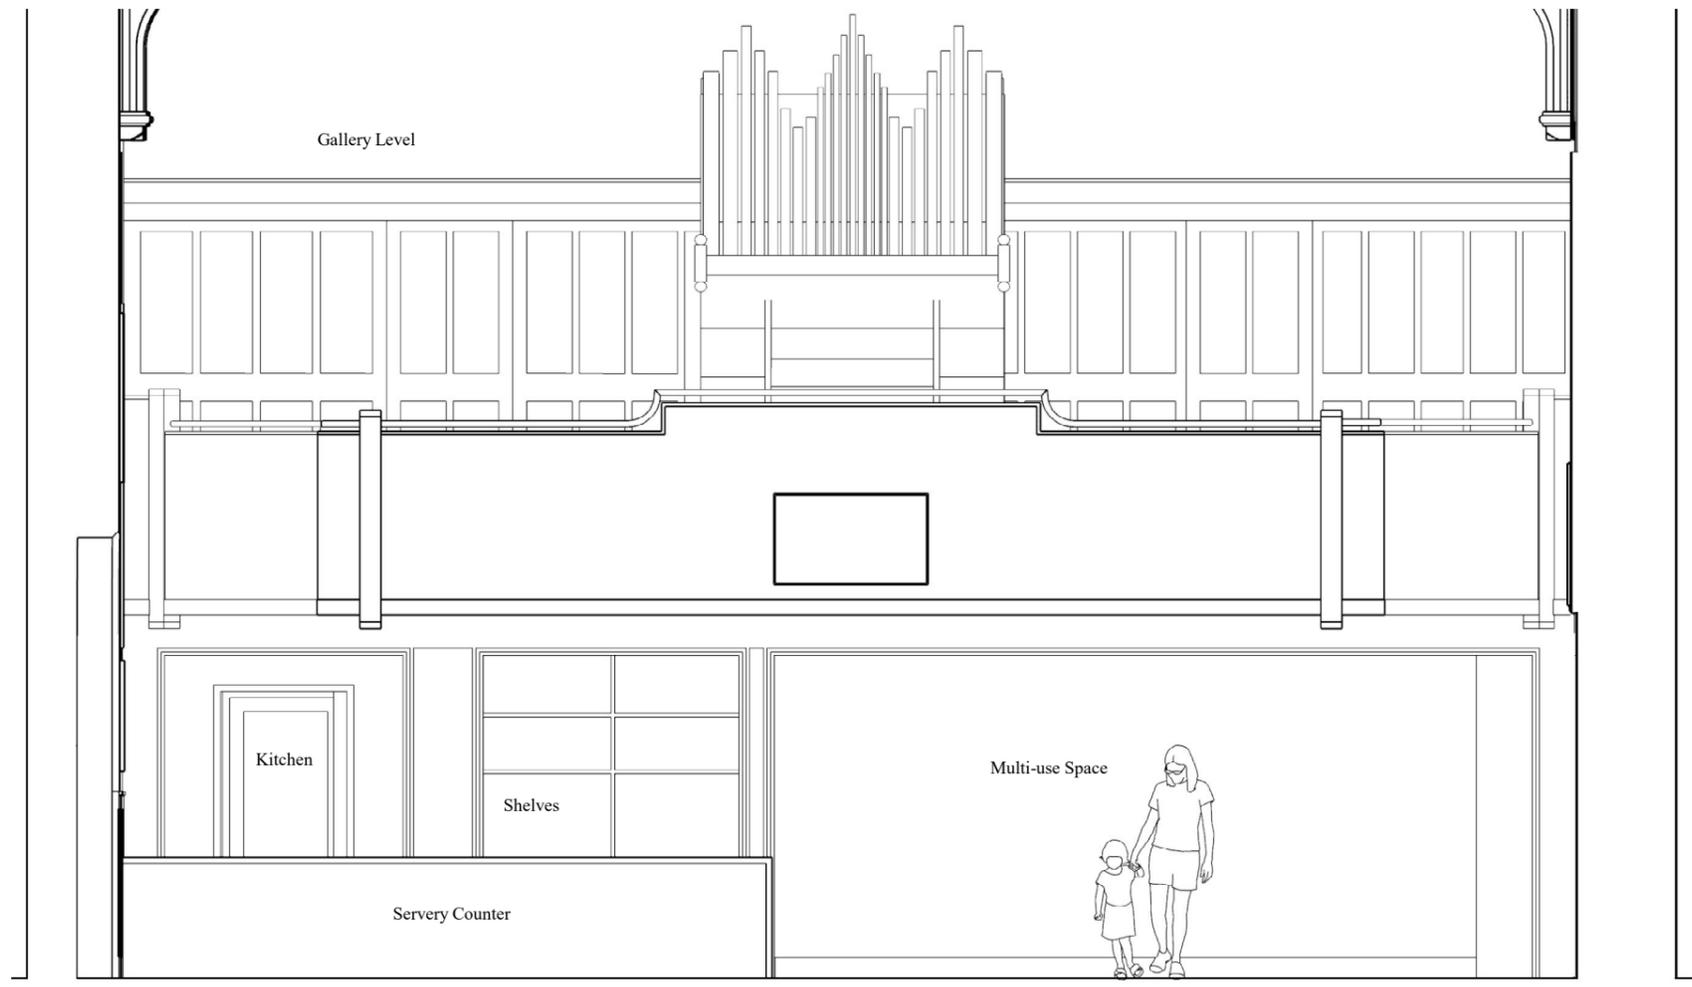

Proposed Elevation Looking West 1:50

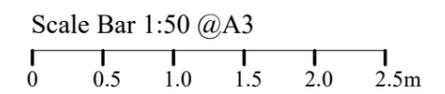

# Conservation Architects

Looking to the Future, Caring for the Past

21B Grove Street | Wantage | OX12 7AB  
 t: 01235 603403  
 e: christian@conservation-architect.co.uk  
 w: conservation-architect.co.uk

All Saints Church  
 Marcham  
 Oxfordshire

Proposed  
 Plans and  
 Elevation

1832.204 Scale 1:50 @A3  
 Date Jan 24 Drawn CR